



CORTE A  
ESC 1:250

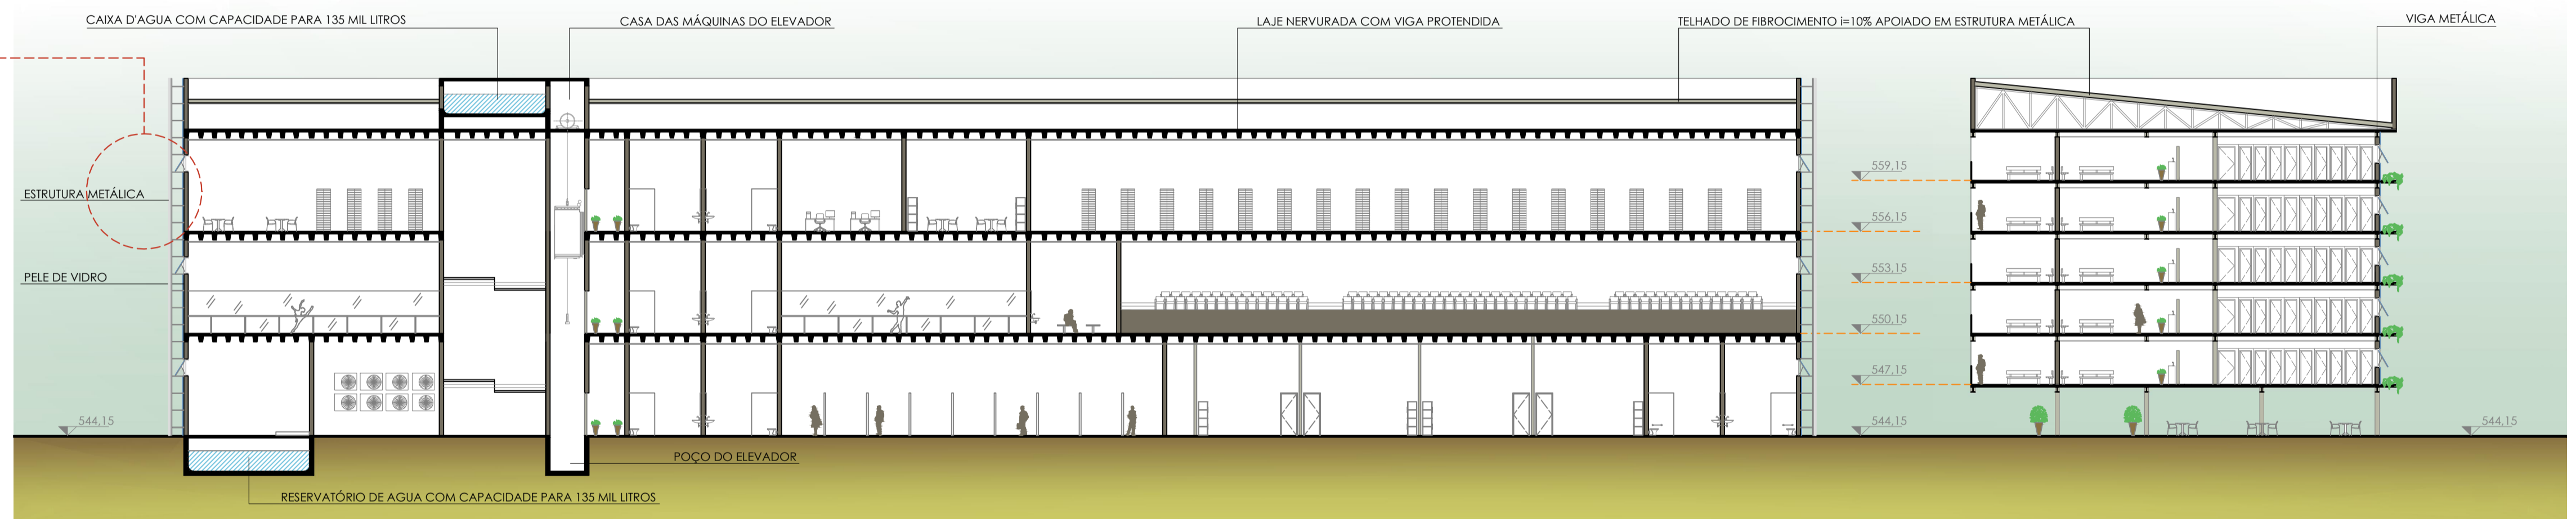

CORTE B  
ESC 1:250

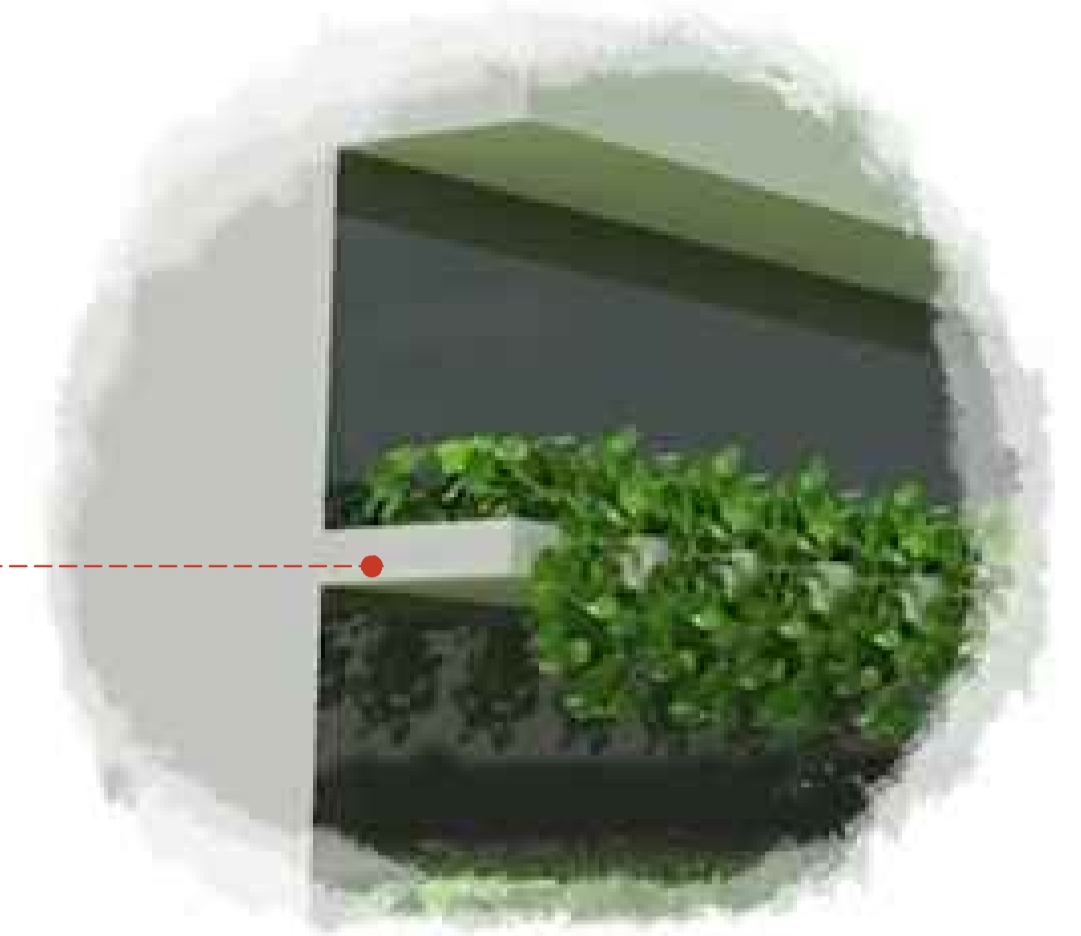

CORTE C  
ESC 1:250

