




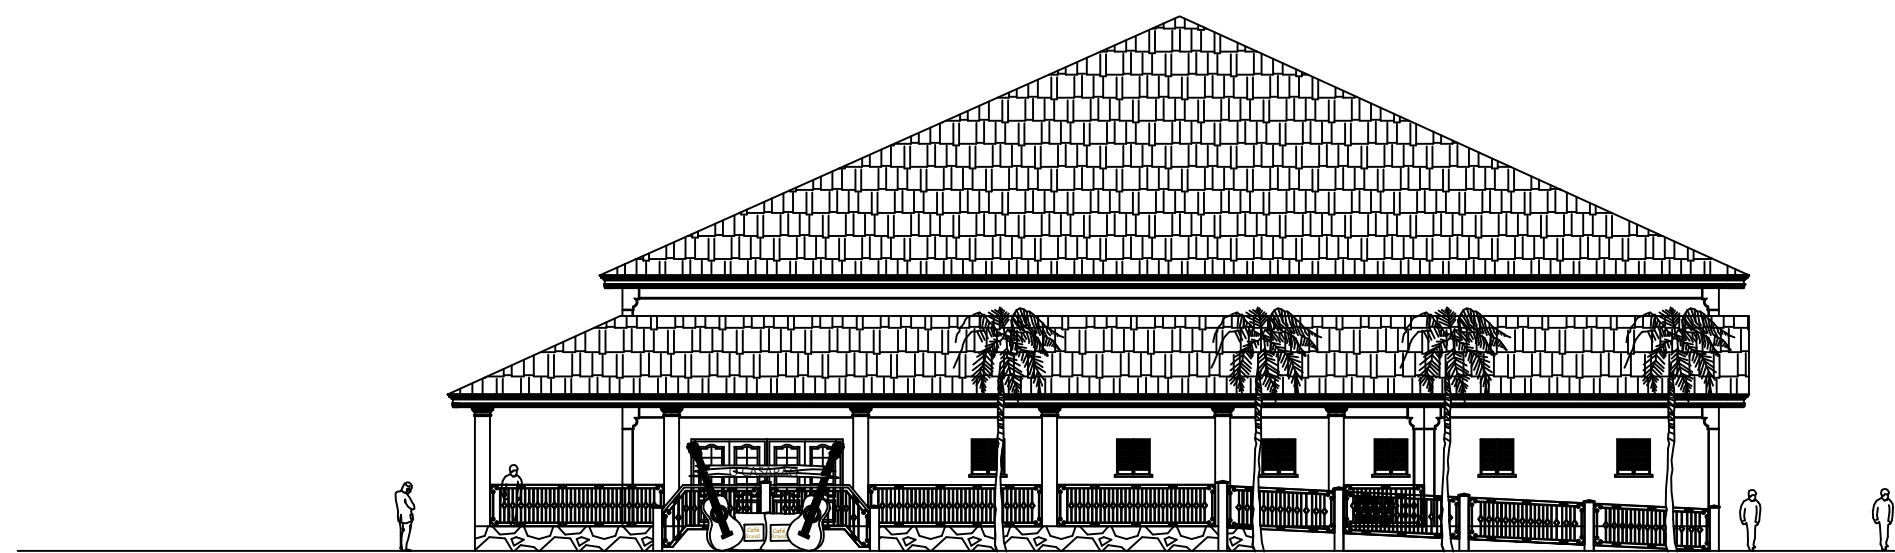

Vista Fachada 1
Escala.: 1:200

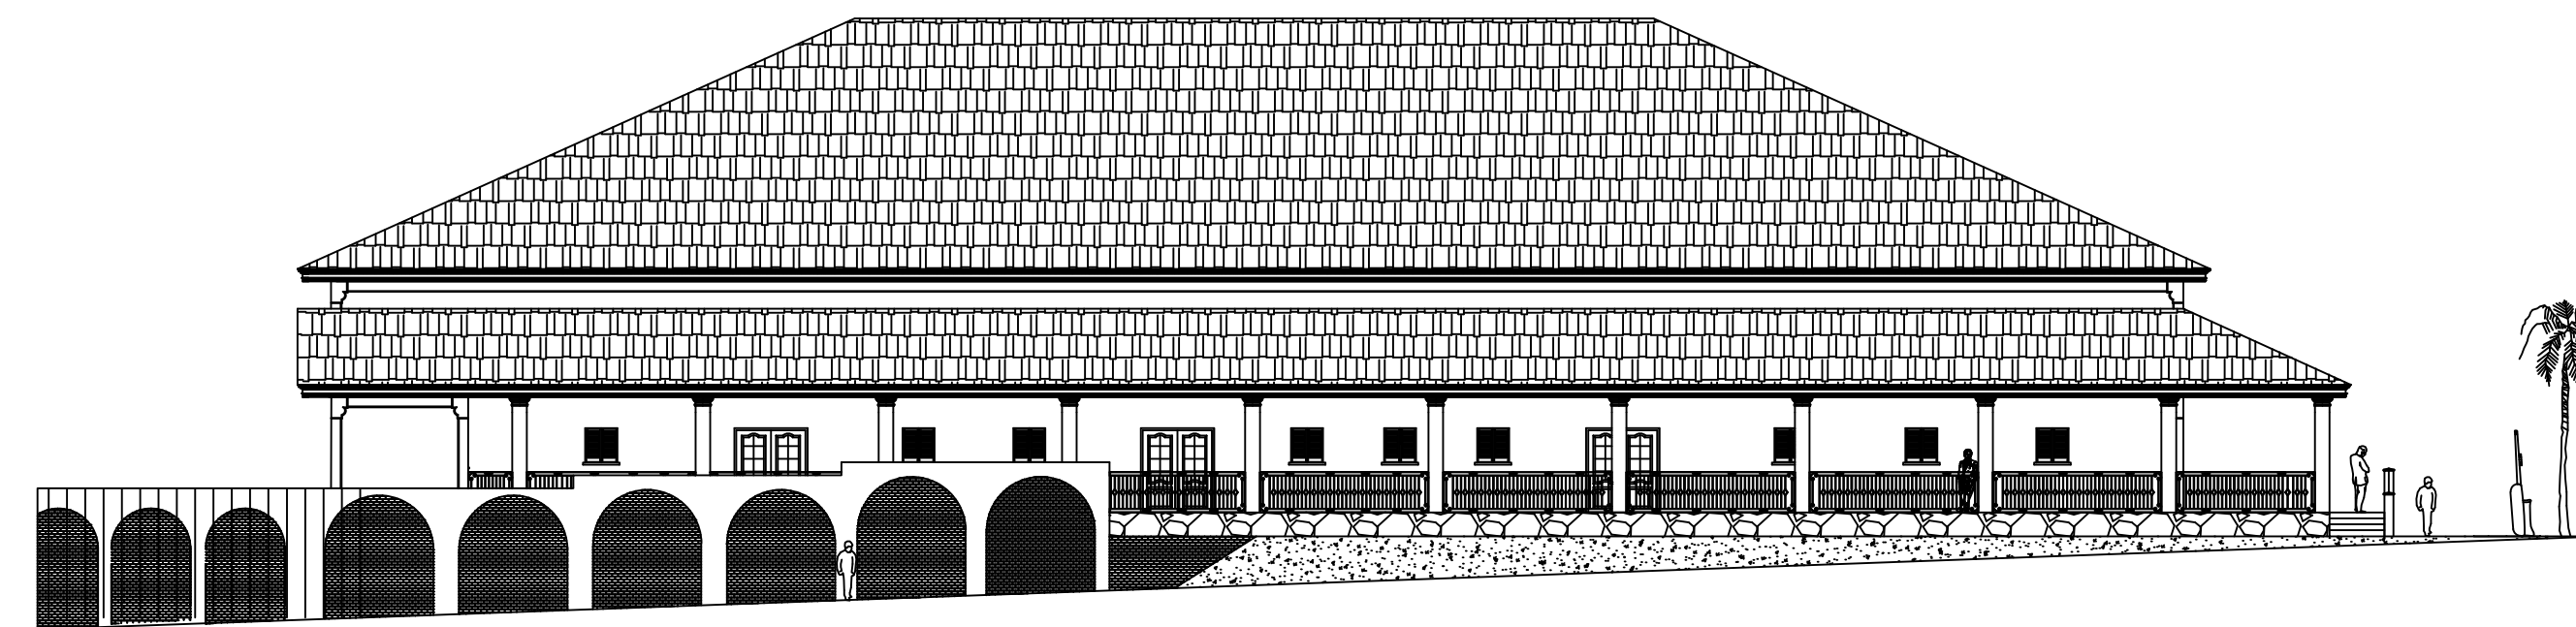


Vista Fachada 2
Escala.: 1:200

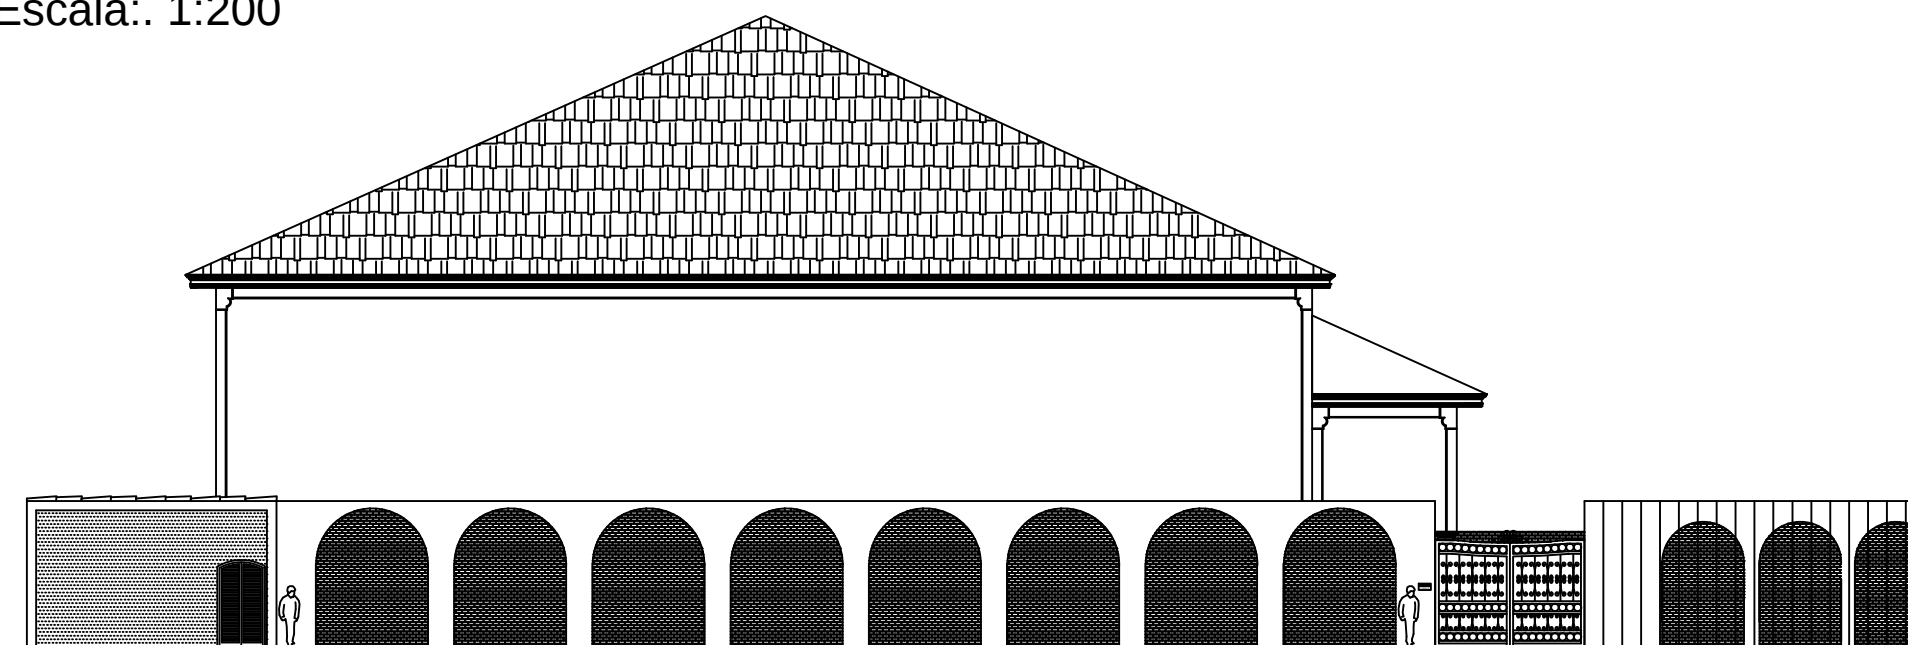

Vista Fachada 3
Escala.: 1:200



Planta Baixa Sub-solo
Escala.: 1:200

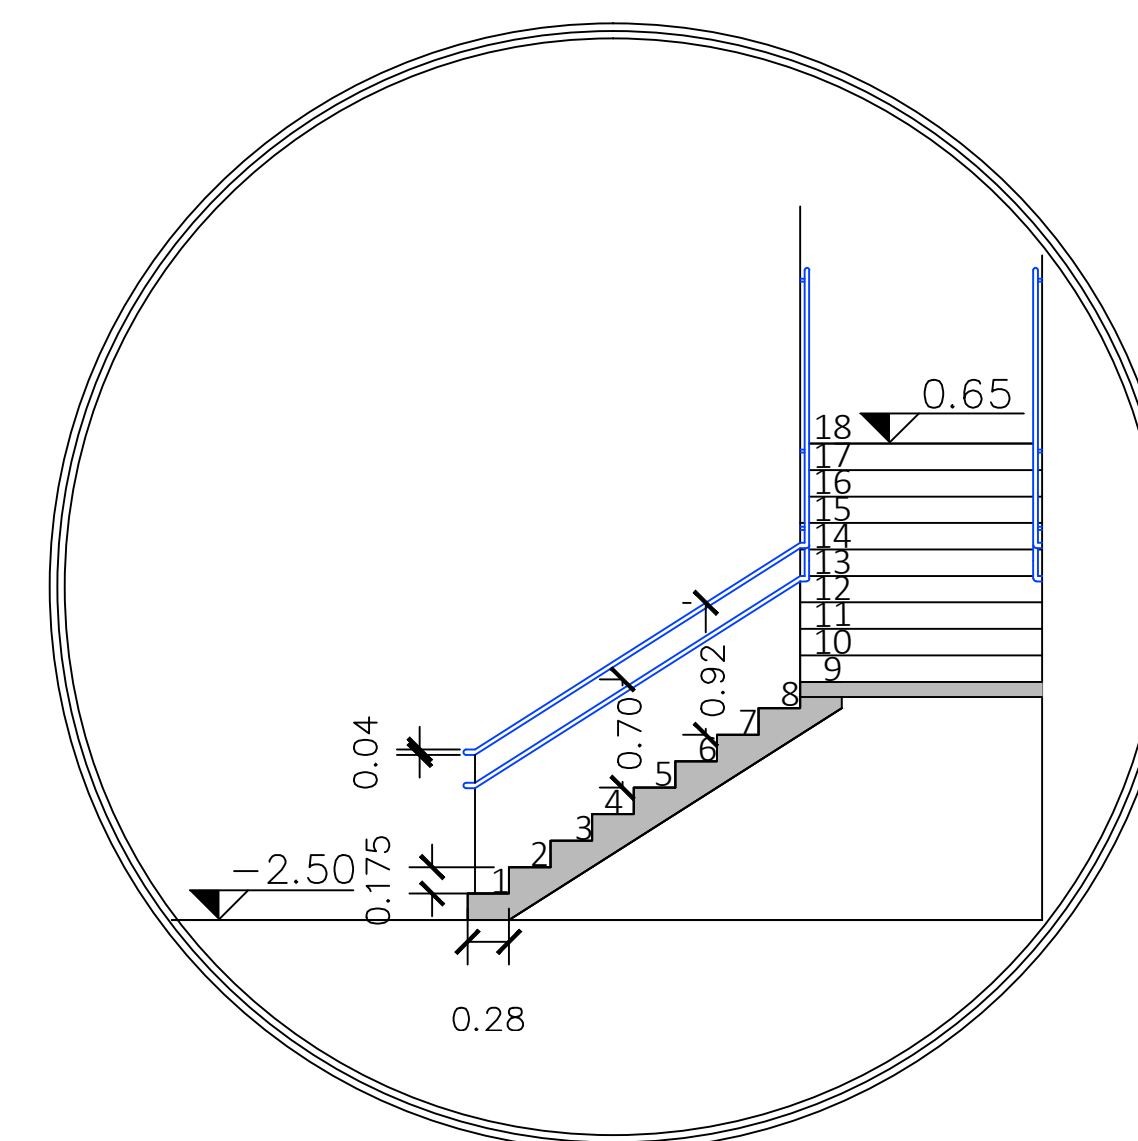

Detalhamento 1
Escala.: 1:50

TABELA DE ESQUADRIAS	
PORTAS	
P1	0.80 X 2.20
P2	0.70 X 2.20
P3	1.15 X 2.20 Corta Fogo
P4	1.50 X 2.20 Corta Fogo
P5	1.40 X 2.20 Vai e Vem
P6	1.90 X 2.20 Corta Fogo
P7	0.90 X 2.20
P8	0.80 X 1.10
P9	0.70 X 1.10
P10	0.75 X 1.80
P11	1.40 X 1.10 Vai e Vem
JANELAS	
J1	1.00 X 0.70 X 1.50
J2	1.50 X 0.70 X 1.50
J3	2.00 X 0.70 X 1.50
J4	1.50 X 1.20 X 1.00
J5	1.00 X 0.70 X 1.50
J6	2.00 X 1.20 X 1.00
J7	1.20 X 1.20 X 1.00
J8	1.65 X 1.20 X 1.00
J9	0.50 X 0.70 X 1.00
J10	0.40 X 0.70 X 1.00
VENEZIANAS	
V1	0.70 X 1.00 X 1.00

REFERÊNCIAS PARA O PARTIDO ARQUITETÔNICO

