




DETALHE 1
esc.: 1:100

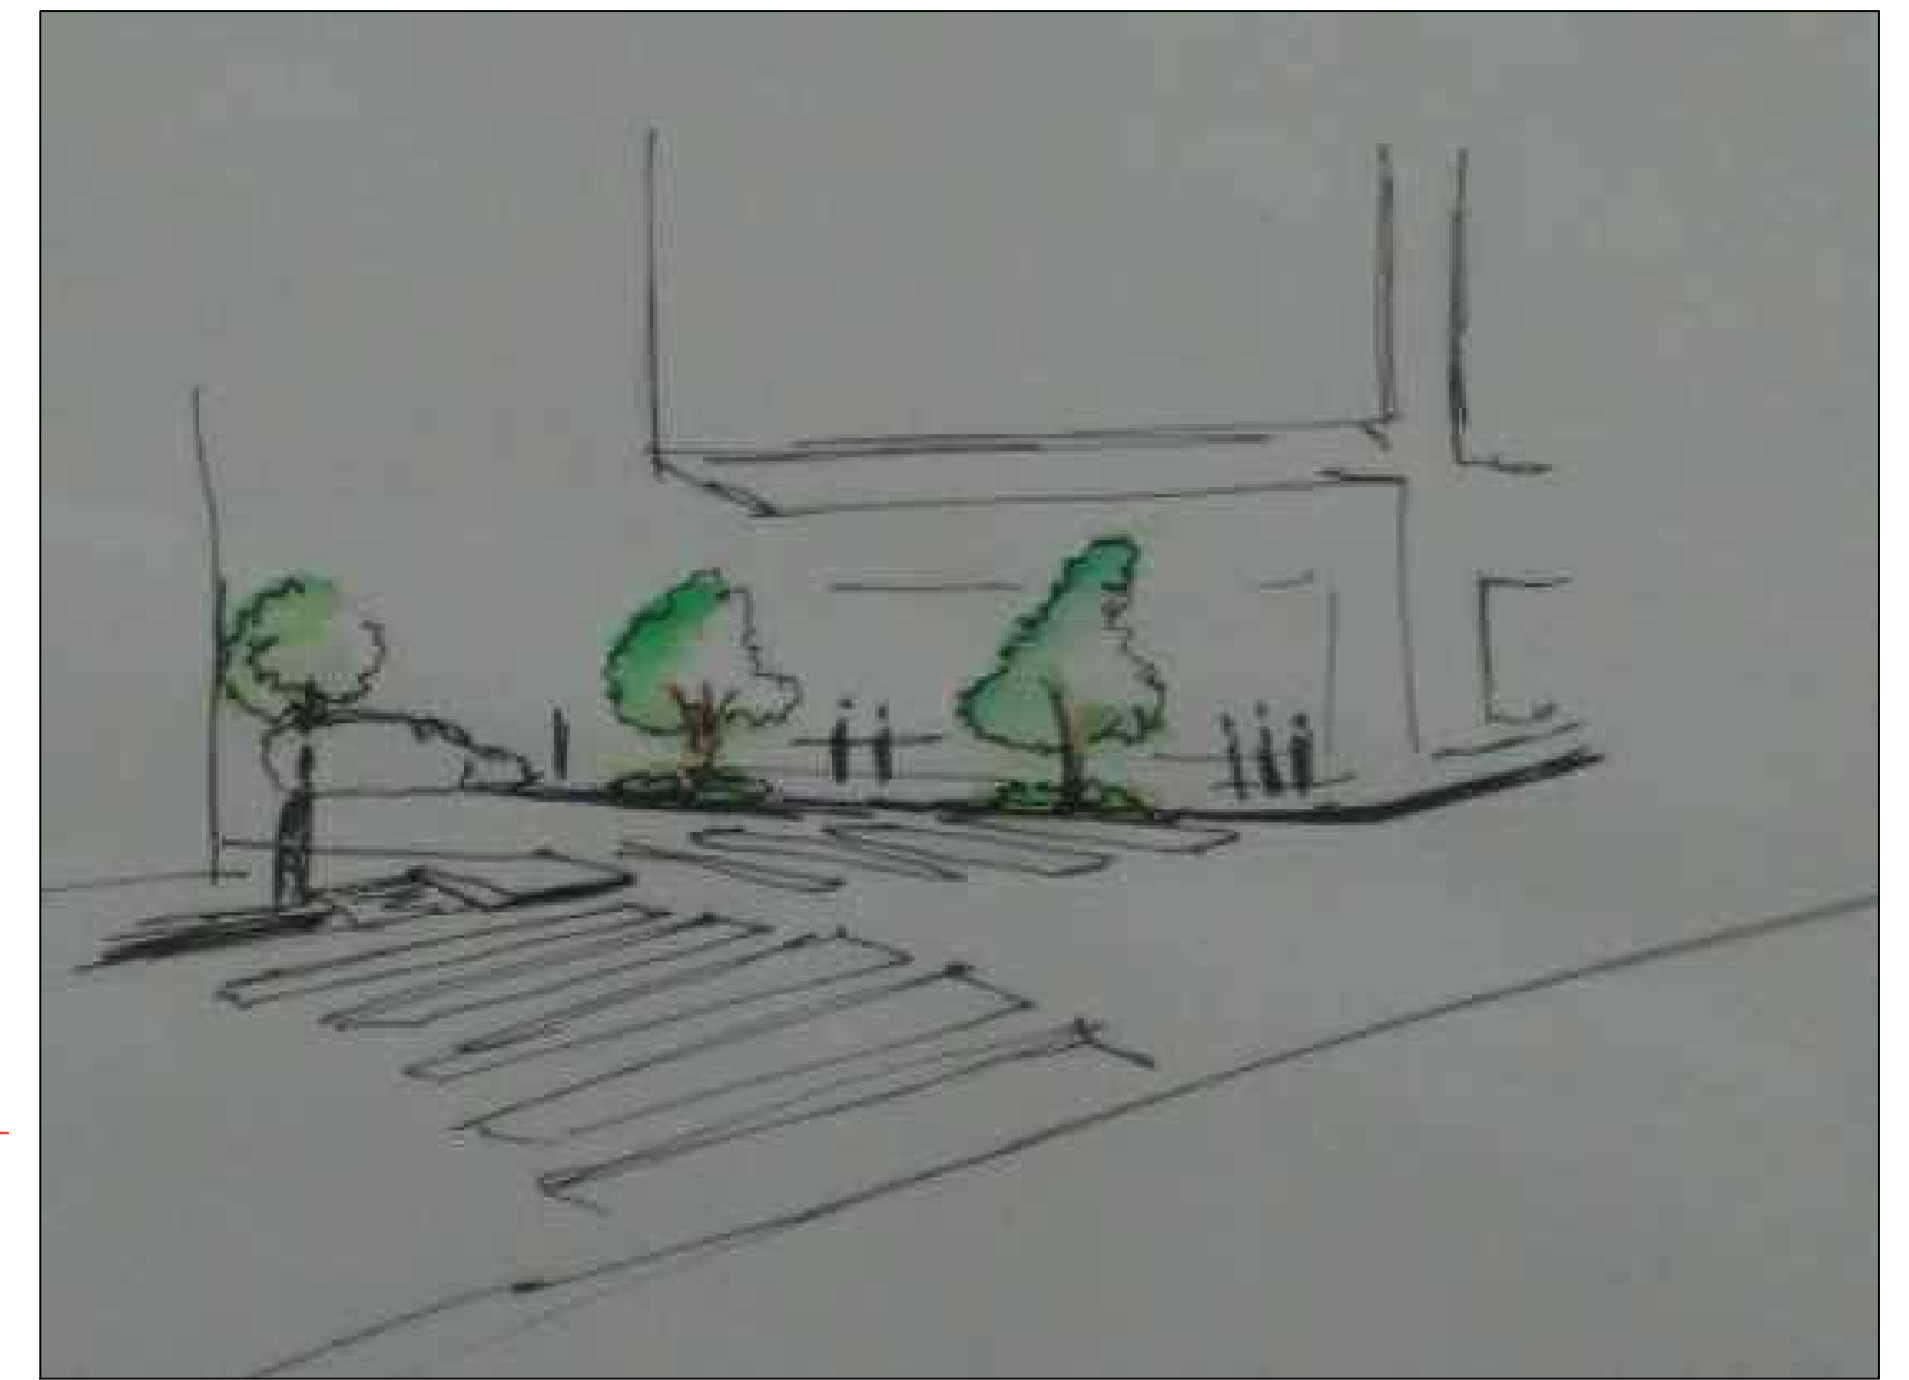

CROQUI 03

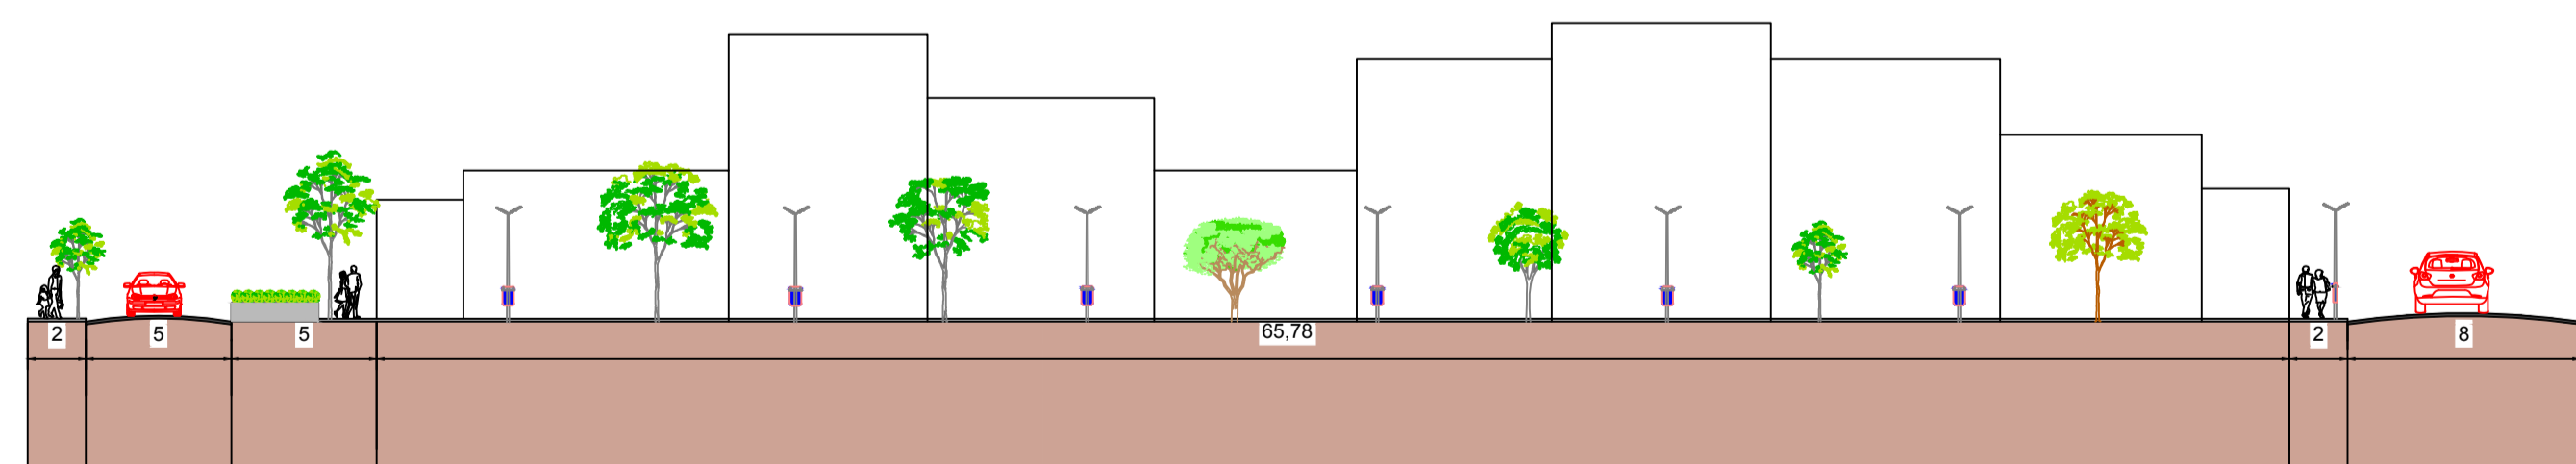

CORTE AA
esc.: 1:250

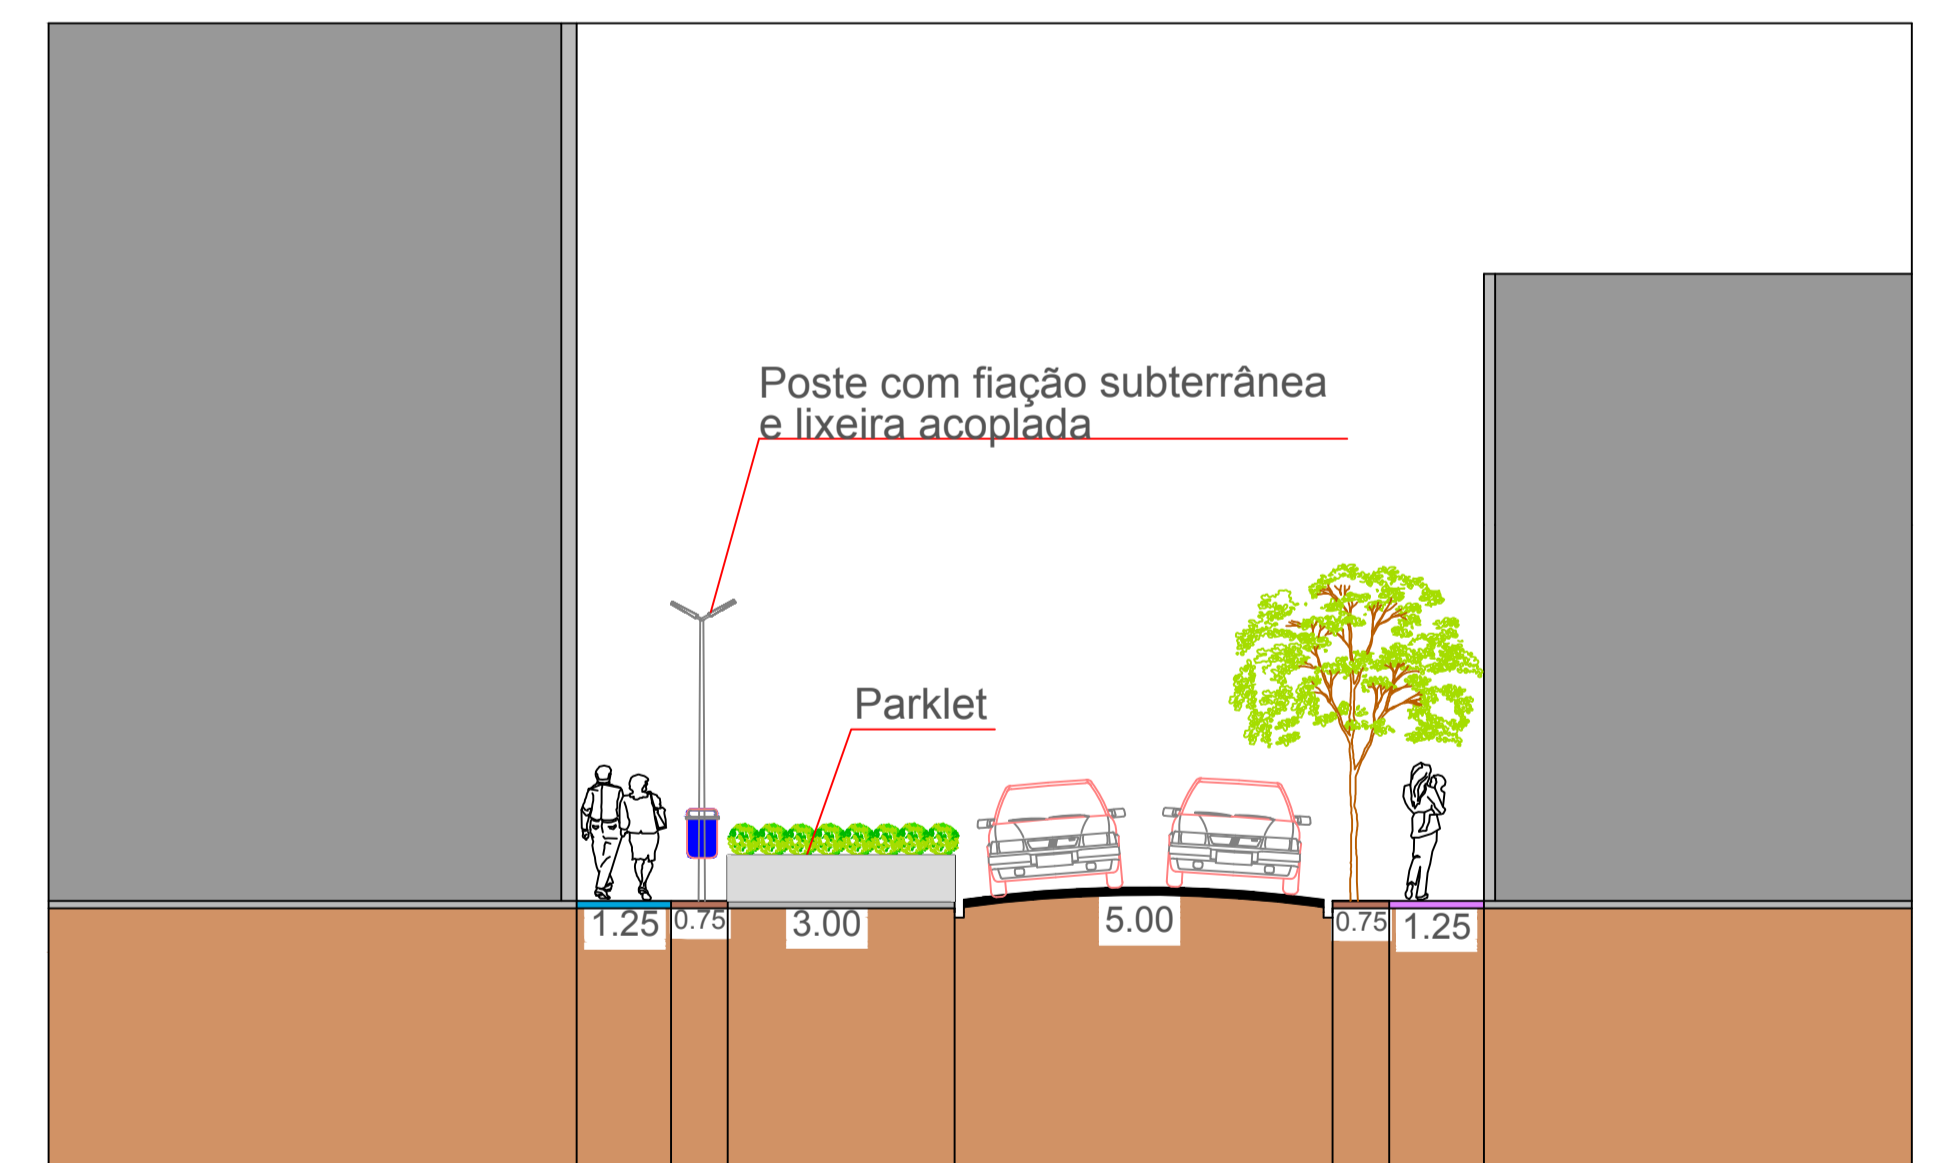

DETALHE 2
esc.: 1:100